


Notes:
Rigging is attached anywhere on the indicated beams or hard house points. No rigging allowed to the airwall tracks.

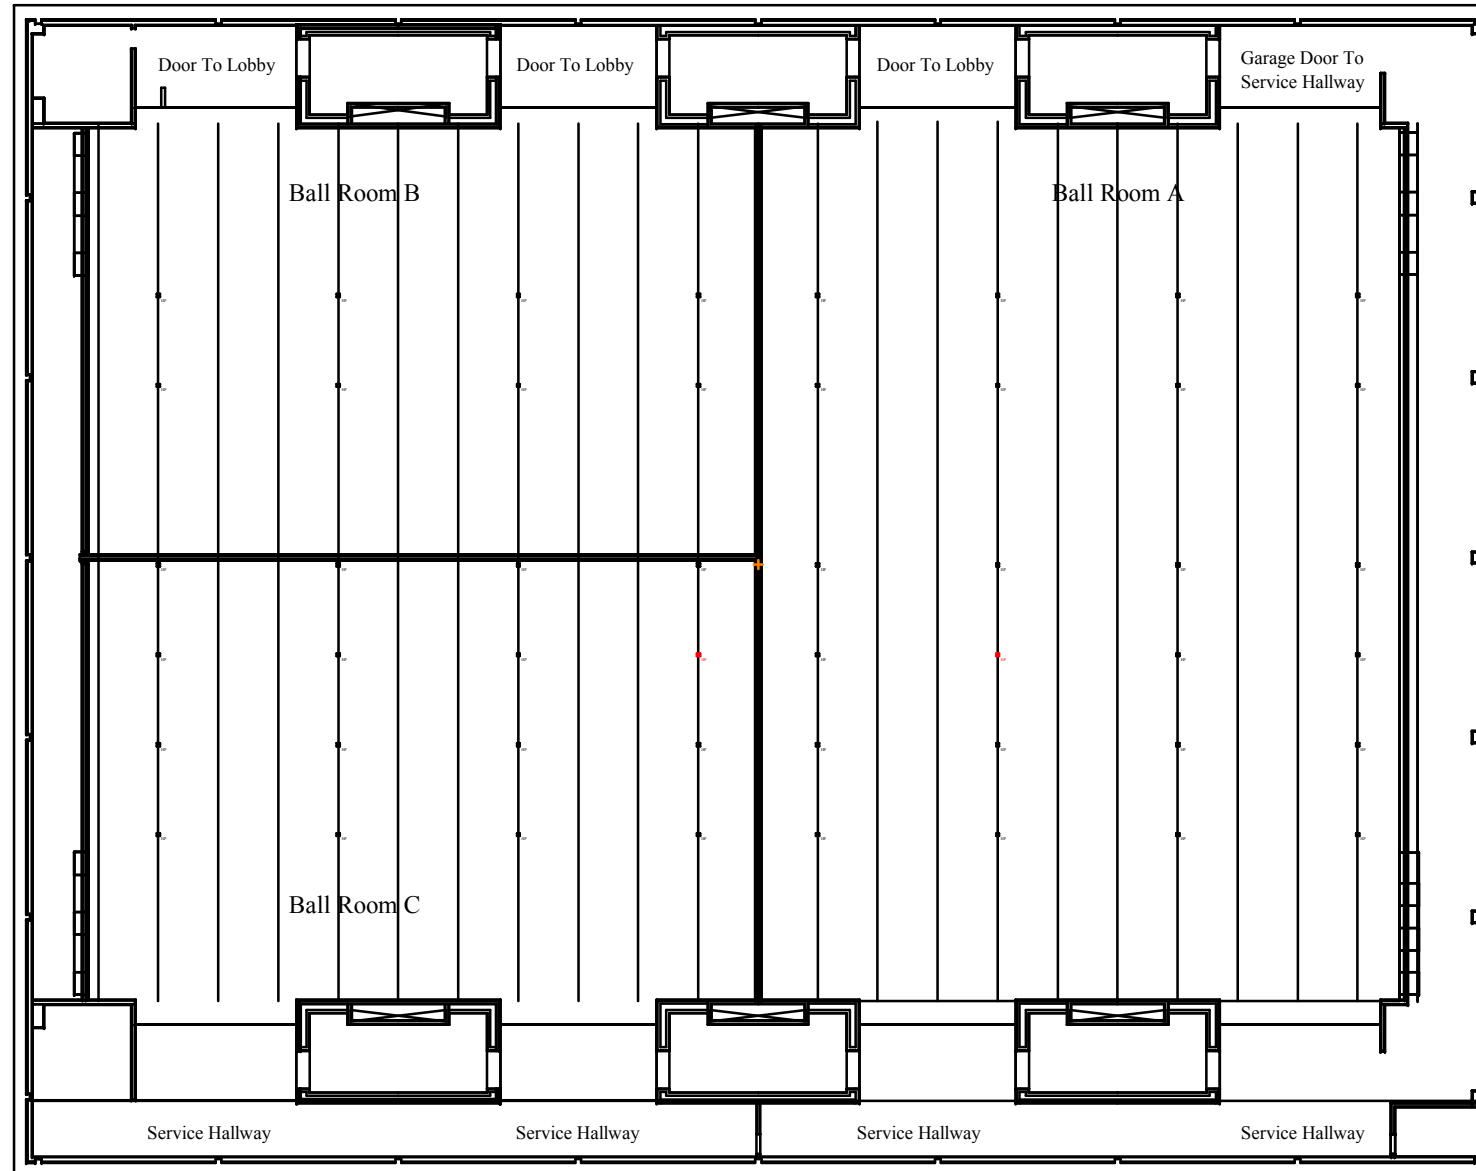

Scale: 1/32"=1'-0".
spacing is 10'.

Beams

Event: Rigging Drawing	Venue: David L Lawrence Convention Center
Event Date:	Technical Director:
Created by: Three Rivers Entertainment	Production Company: Three Rivers Entertainment & Production
File: DLLCC Ballroom jpinvf	Printed on: 02/24/15